


IMC 2026 - Halls-1 & 2

Yashobhoomi, Dwarka, New Delhi

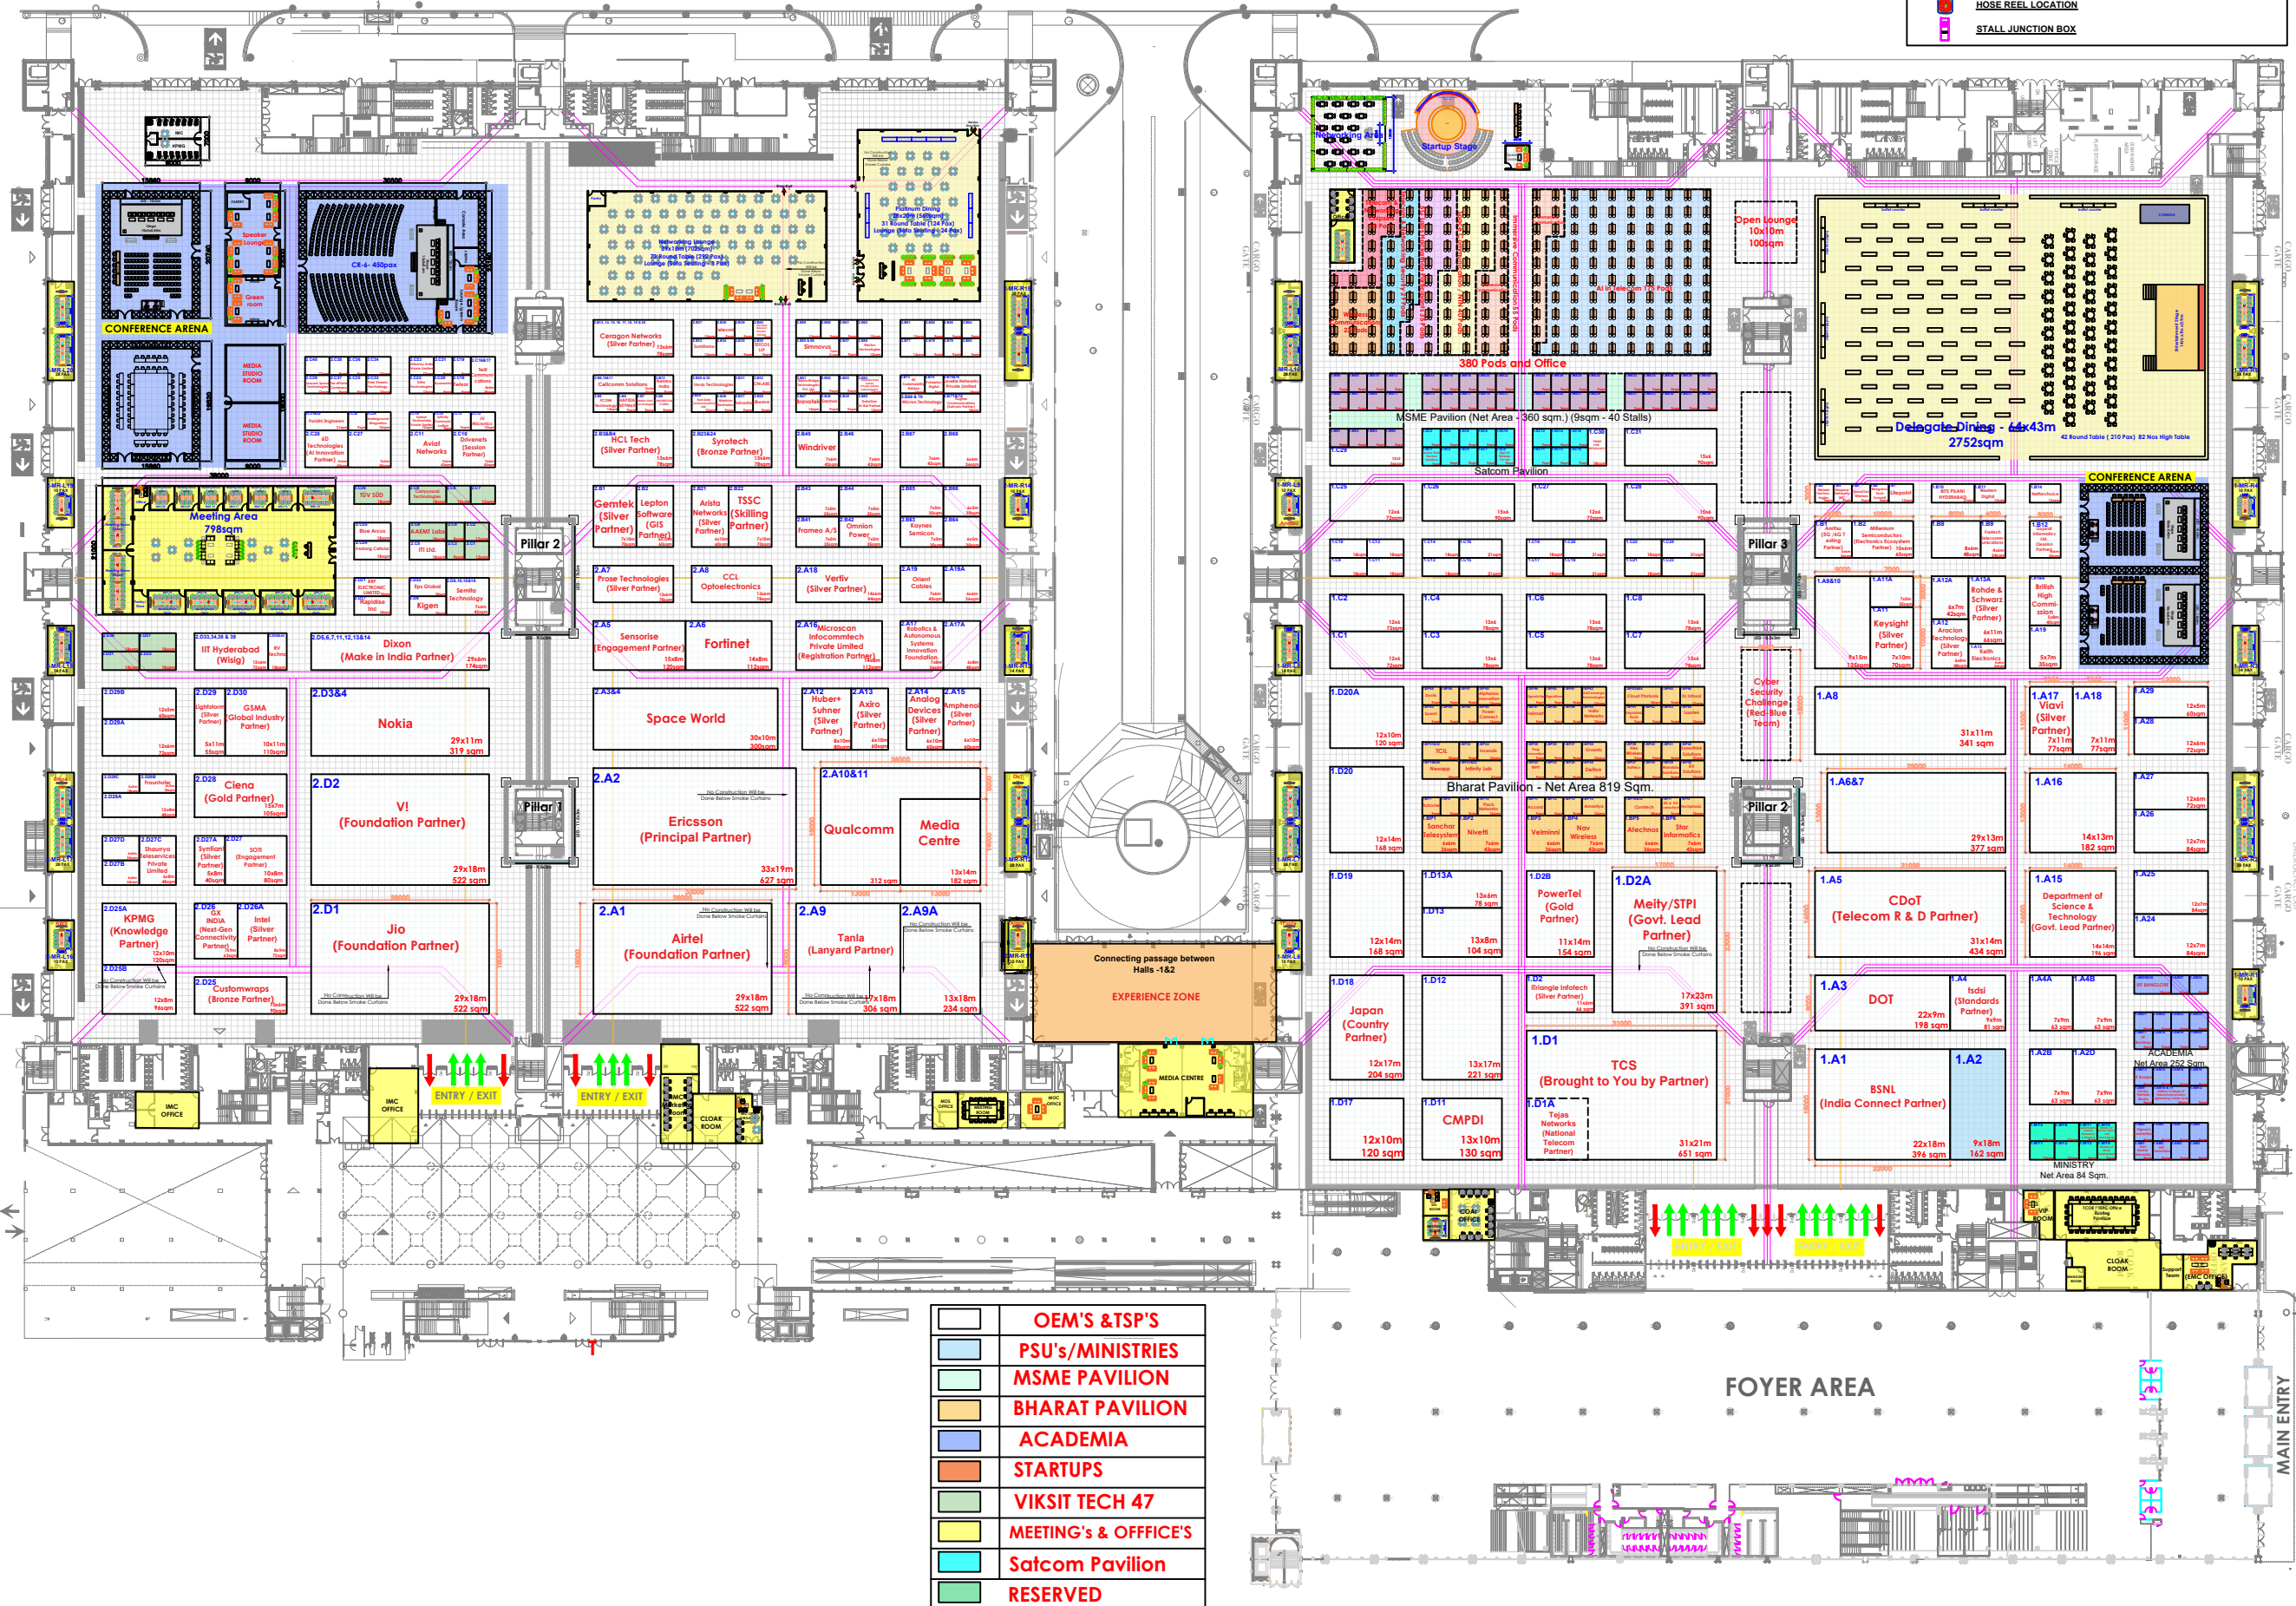

- LEGEND:**
- PERIPHERAL PASSAGE / NO CONSTRUCTION ZONES
 - 1M WIDE NO-CONSTRUCTION-ZONE BELOW SMOKE CURTAINS
 - WATER AND ELECTRIC TRENCHES
 - SUGGESTIVE STALL/SERVICES LOCATIONS
 - EMERGENCY EXIT
 - TOILETS
 - NO CONSTRUCTION AREA
 - MOVABLE PARTITION
 - HOSE REEL LOCATION
 - STALL JUNCTION BOX
- NOTES**
- ALL DIMENSIONS ARE IN **MILLIMETERS** UNLESS OTHERWISE SPECIFIED AND SHOULD BE VERIFIED BY THE HOLDER AT SITE PRIOR TO EXECUTION.
 - SUPERVISOR MUST UNDERSTAND ALL DRAWINGS PRIOR TO EXECUTION.
 - THIS DRAWING IS THE PROPERTY OF PAVILIONS AND INTERIORS. THIS DRAWING SHOULD NOT BE REPLICATED WITHOUT WRITTEN PERMISSION FROM PAVILIONS AND INTERIORS.

DRAWN BY	PRINCE/ VIKAS
DATE	17/03/2026
APPROVED AND CHECKED BY	PRINCE
VERSION No.	DATE
1	31-03-2026
2	01-04-2026
3	22-04-2026
4	29-04-2026
5	30-04-2026
6	04-05-2026
7	06-05-2026
8	07-05-2026
9	08-05-2026
10	09-05-2026
11	12-05-2026
12	16-05-2026
13	17-05-2026
14	20-05-2026
15	05-06-2026
16	08-06-2026
17	09-06-2026
18	10-06-2026
19	12-06-2026
20	25-06-2026
21	01-07-2026
22	03-07-2026
23	08-07-2026
24	09-07-2026
25	13-07-2026
26	14-07-2026
27	16-07-2026
28	21-07-2026
29	23-07-2026
30	24-07-2026
31	27-07-2026
32	29-07-2026
33	31-07-2026
34	03-08-2026
35	04-08-2026
36	07-08-2026
37	12-08-2026

DRAWING NO: **01**

PROJECT: **IMC-2026**

CLIENT: **INDIA MOBILE CONGRESS**

DRAWING TITLE: **EXHIBITION HALL 1 & 2 PLAN**

Pavilions and Interiors

India private limited

A- 63, SECTOR- 57, Noida-201301 (U.P.)

Ph: +91-120- 4513400, 2581217/ 18

Website: www.pavilionsinteriors.com